


**The Borsuk Company**

architecture & design

408 1/2 Palisades Ave.,  
Santa Monica, California 90402  
ph.310.451.2253/  
fax.310.451.2254

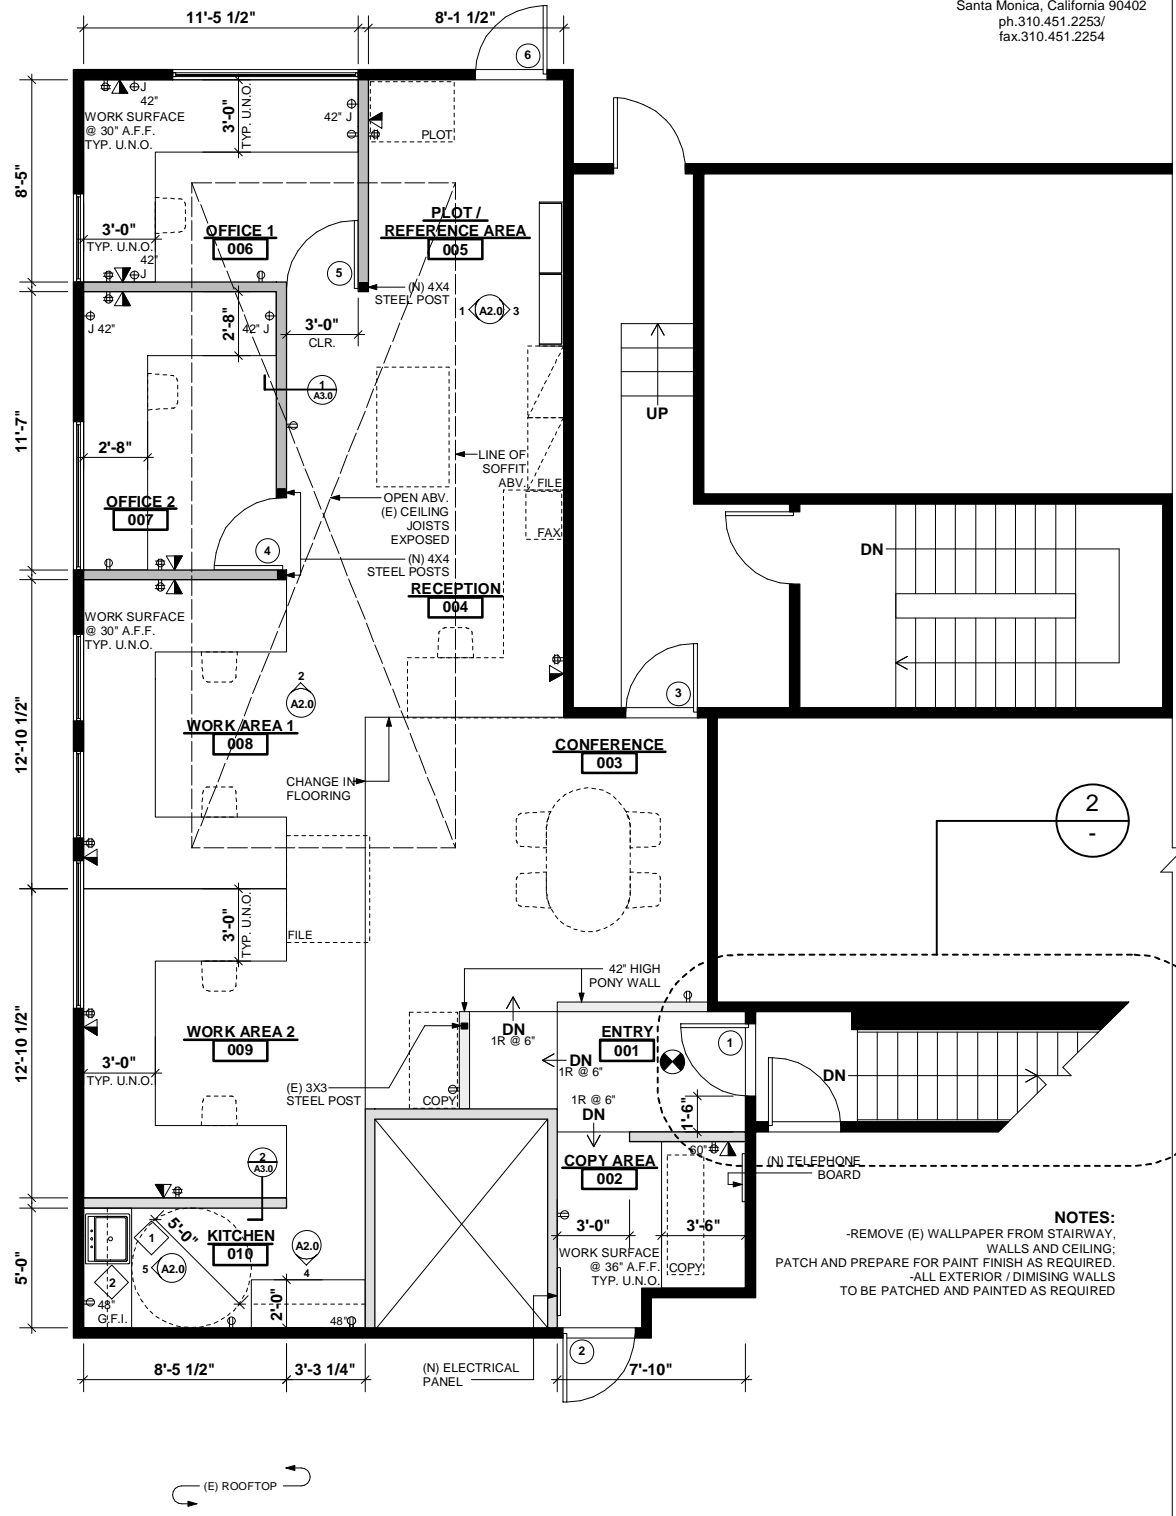

- NOTES:**
- REMOVE (E) WALLPAPER FROM STAIRWAY, WALLS AND CEILING;
  - PATCH AND PREPARE FOR PAINT FINISH AS REQUIRED.
  - ALL EXTERIOR / DIMISING WALLS TO BE PATCHED AND PAINTED AS REQUIRED

**11645 WILSHIRE BLVD., PENTHOUSE, LOS ANGELES, CA 90025**  
**FLOOR PLAN**

SCALE: 1/4" = 1'-0"

